




Gary Kliesch
A.I.A., NCARB, NJCID

NJ: AI 13332	CT: ARI.0009367
NY: 025618	PA: RA-015112-B
FL: AR95782	DE: S5-0007765
WI: 11190-5	D.C.: ARC101938
MD: 14129	MI: 1301064135
SC: 8935	IN: AR12200158
GA: RA 013883	MA: 10610
VA: 401016373	WV: 4569
NC: 11736	IL: 001.023586
NH: 04487	TX: 30377
AL: 9035	IA: ARC08262
NJCID: 21ID00025000	TN: 107813
OHIO: ARC2419488	

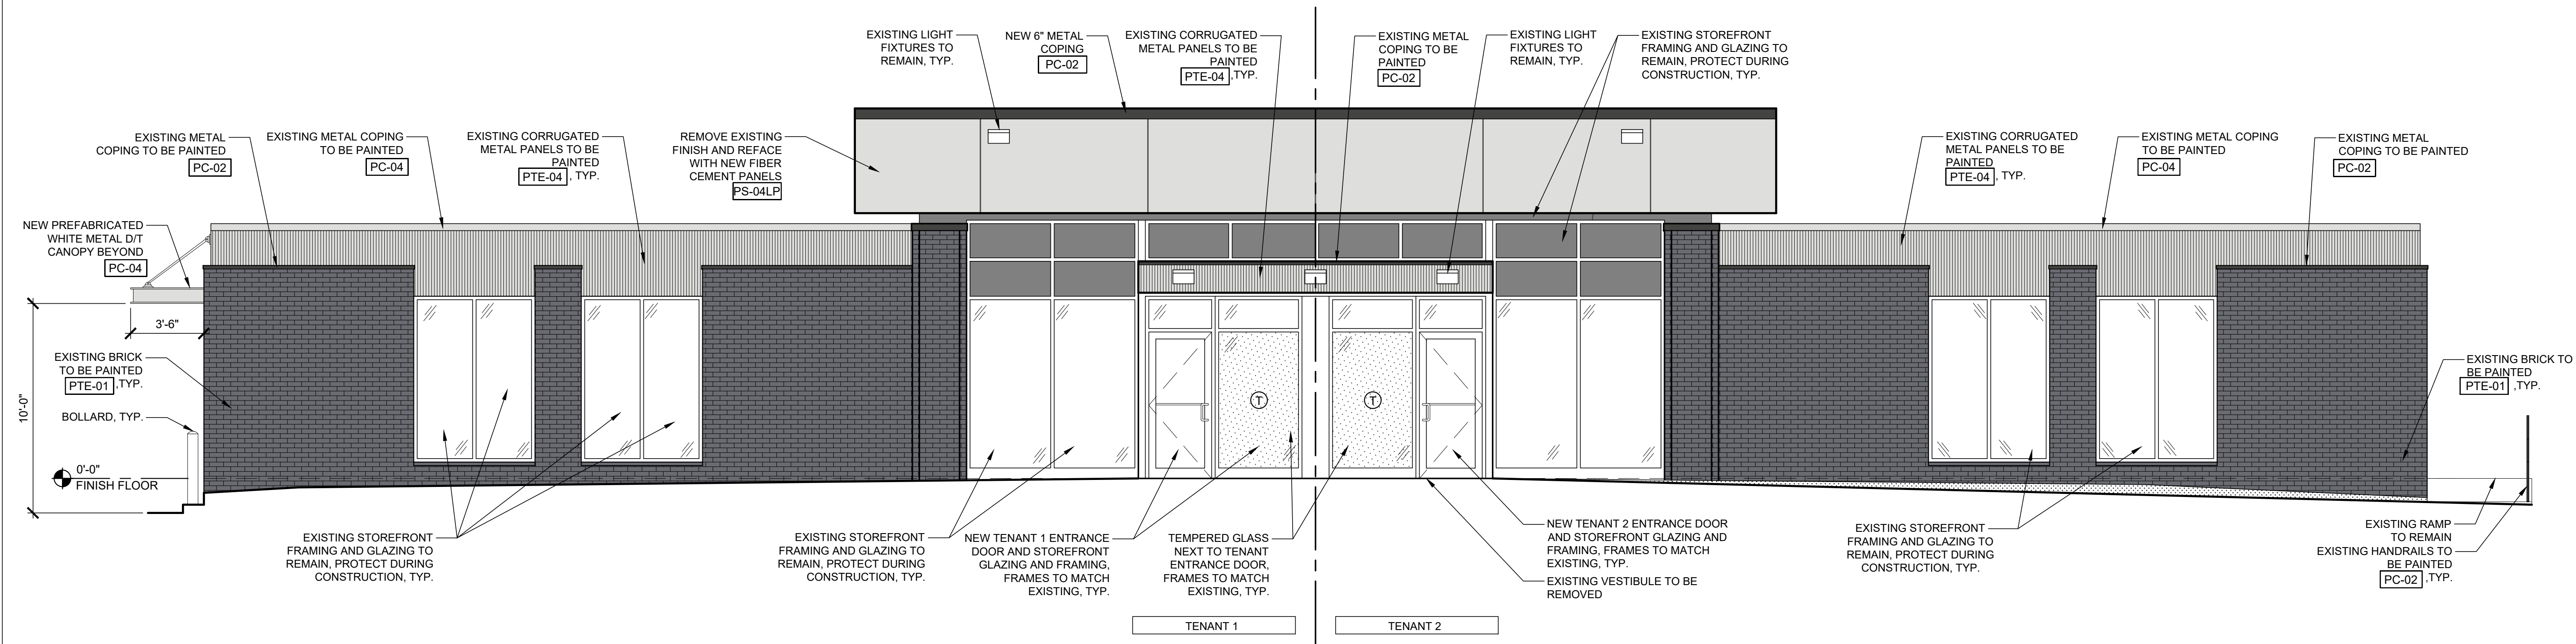

1 WEST ELEVATION (facing Route 9W)

SCALE: 1/4" = 1'-0"

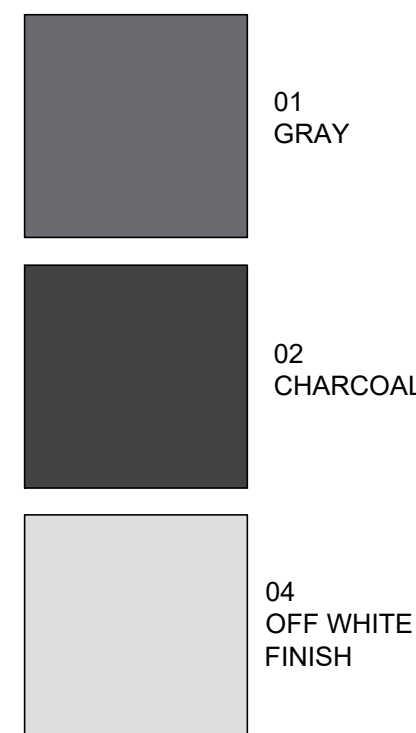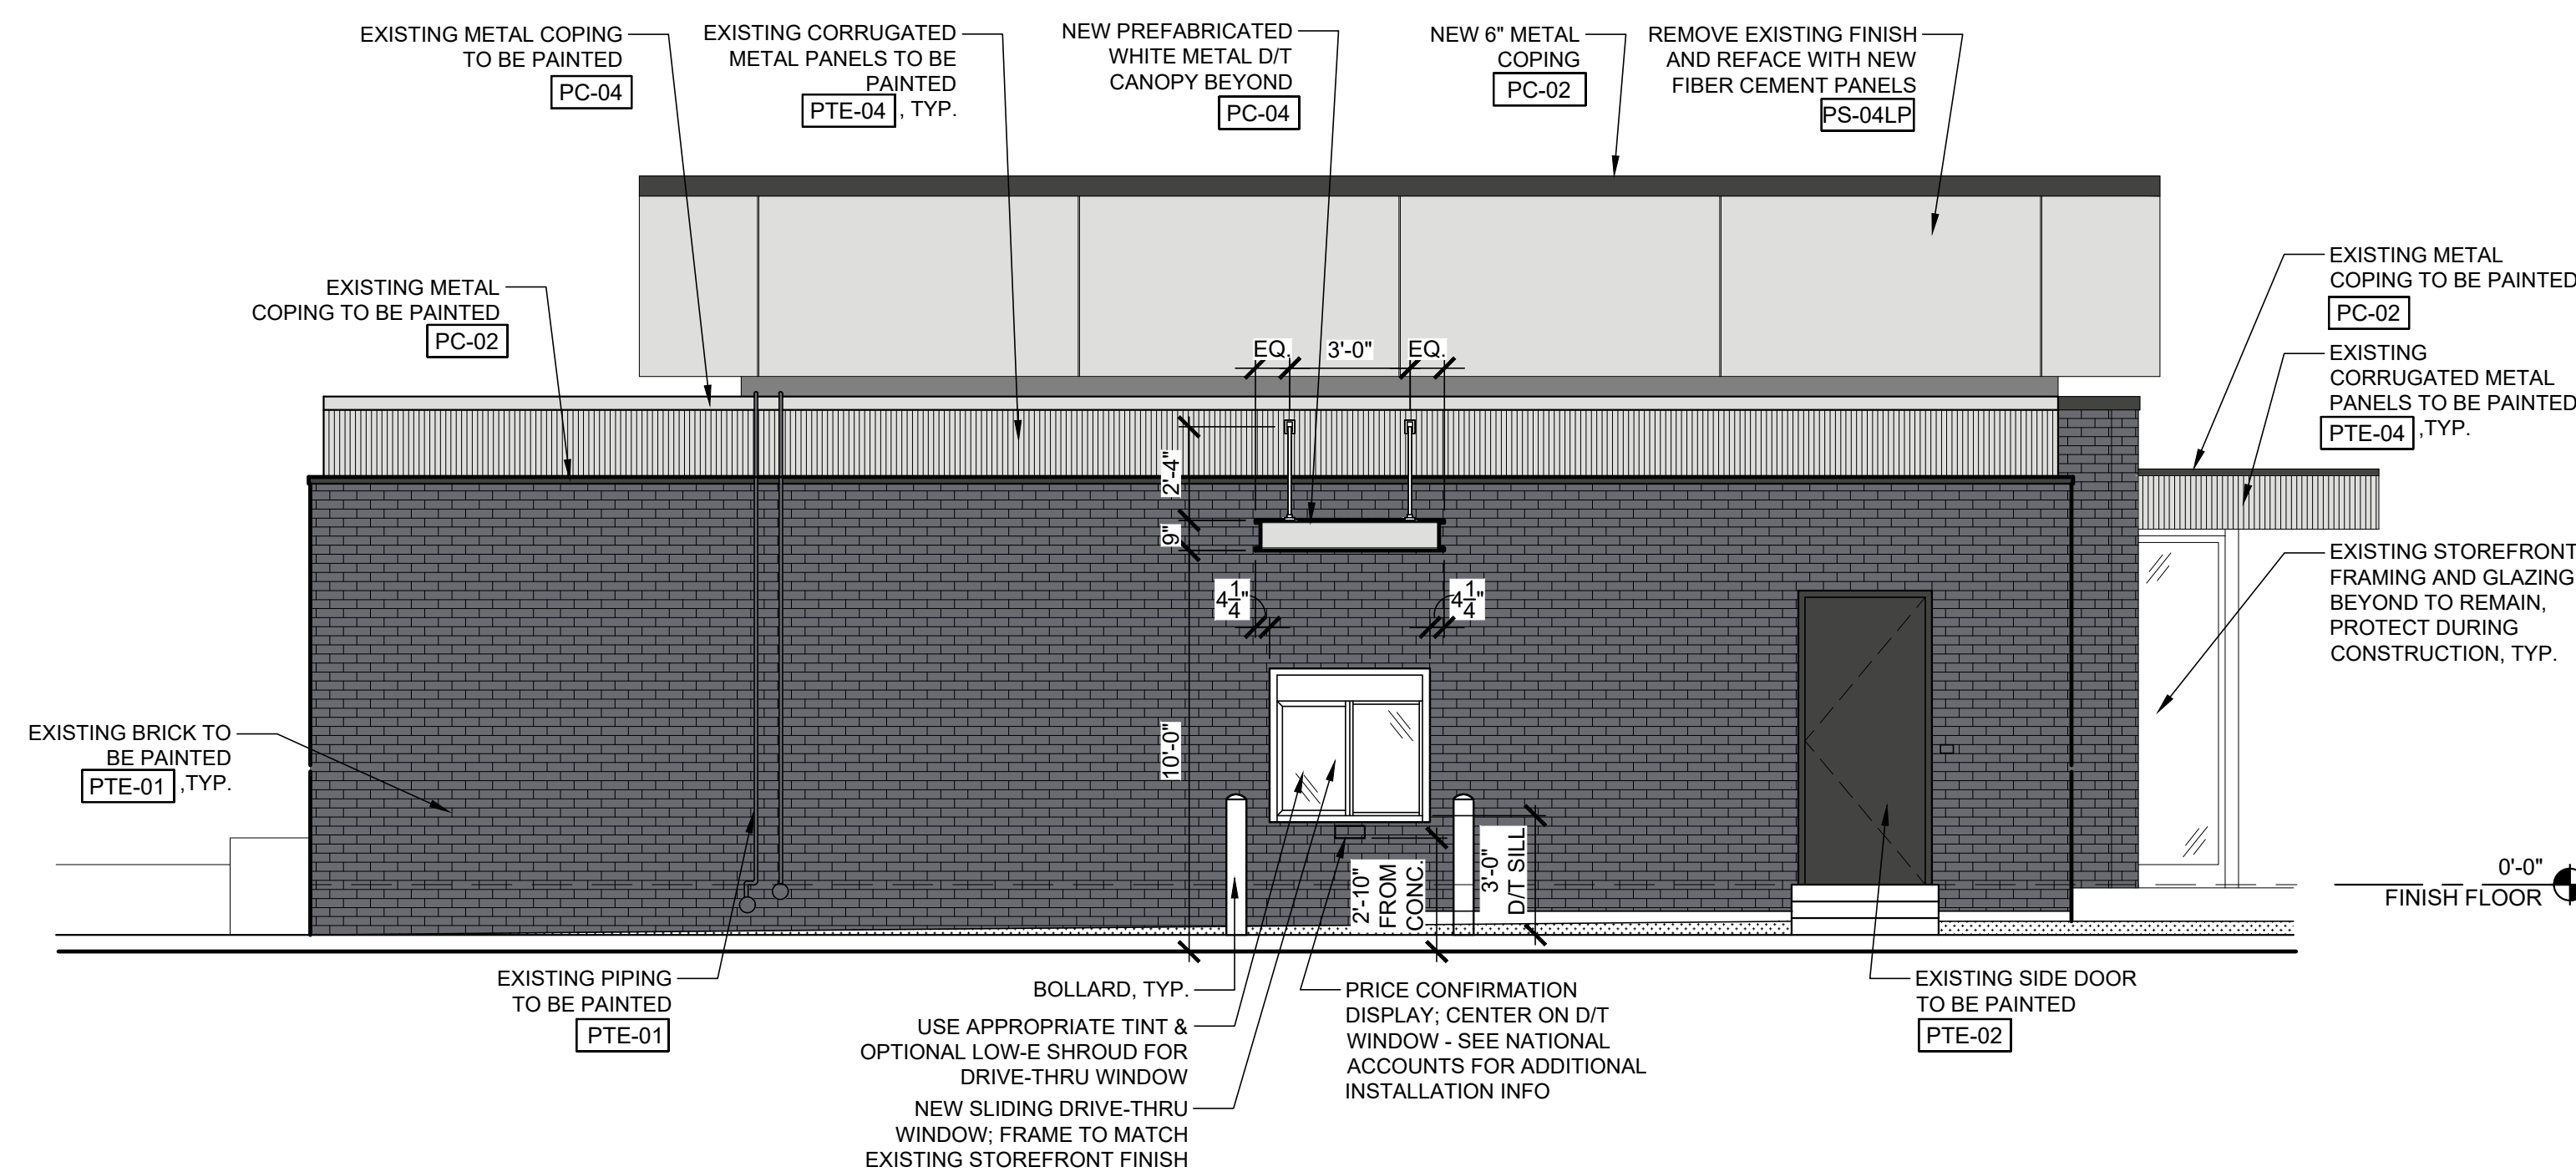

2 NORTH ELEVATION


SCALE: 1/4" = 1'-0"

Date	
Drawing Issues / Revisions	
No.	

PROPOSED EXTERIOR ELEVATIONS
3580 Route 9 W,
Highland, NY 12528

Drawing Title:
PROPOSED EXTERIOR
ELEVATIONS

Date: 04/22/2026	Dwg No. A 1-0
Drawn By: NB	
Checked By: RC	
Job No: 26-021	1 of 3

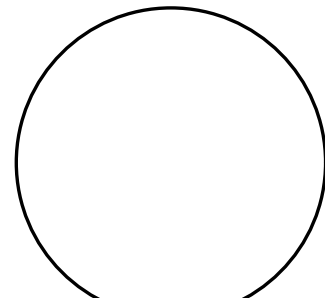


Gary Kliesch	
A.I.A., NCARB, NJCID	
NJ: AI 13332	CT: ARI.0009367
NY: 025618	PA: RA-015112-B
FL: AR95782	DE: S5-0007765
WI: 11190-5	D.C.: ARC101938
MD: 14129	MI: 1301064135
SC: 8935	IN: AR12200158
GA: RA 013883	MA: 10610
VA: 401016373	WV: 4569
NC: 11736	IL: 001.023586
NH: 04487	TX: 30377
AL: 9035	IA: ARC08262
NJCID: 21D00025000	TN: 107813
OHIO: ARC2419488	

Date	
Drawing Issues / Revisions	
No.	


PROPOSED EXTERIOR ELEVATIONS
3580 Route 9 W,
Highland, NY 12528

Drawing Title:
PROPOSED EXTERIOR ELEVATIONS (CONT.)


Date: 04/22/2026	Dwg No.
Drawn By: NB	A 1-1
Checked By: RC	
Job No: 26-021	2 of 3

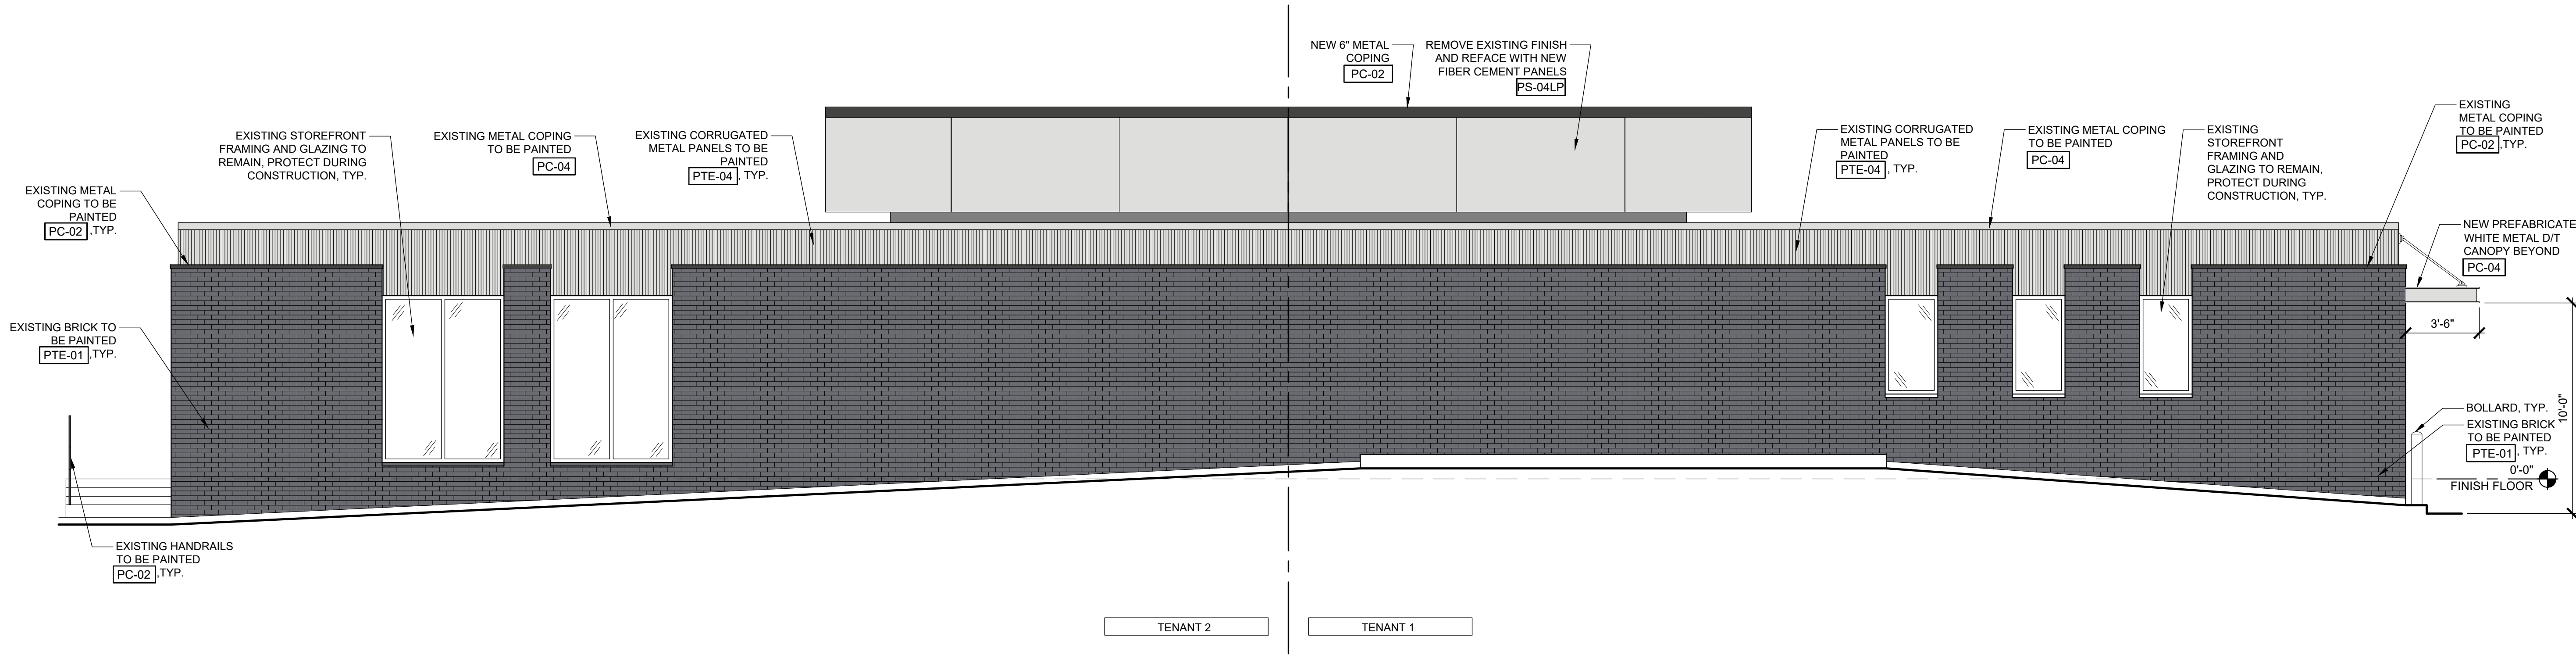

1 EAST ELEVATION
SCALE: 1/4" = 1'-0"

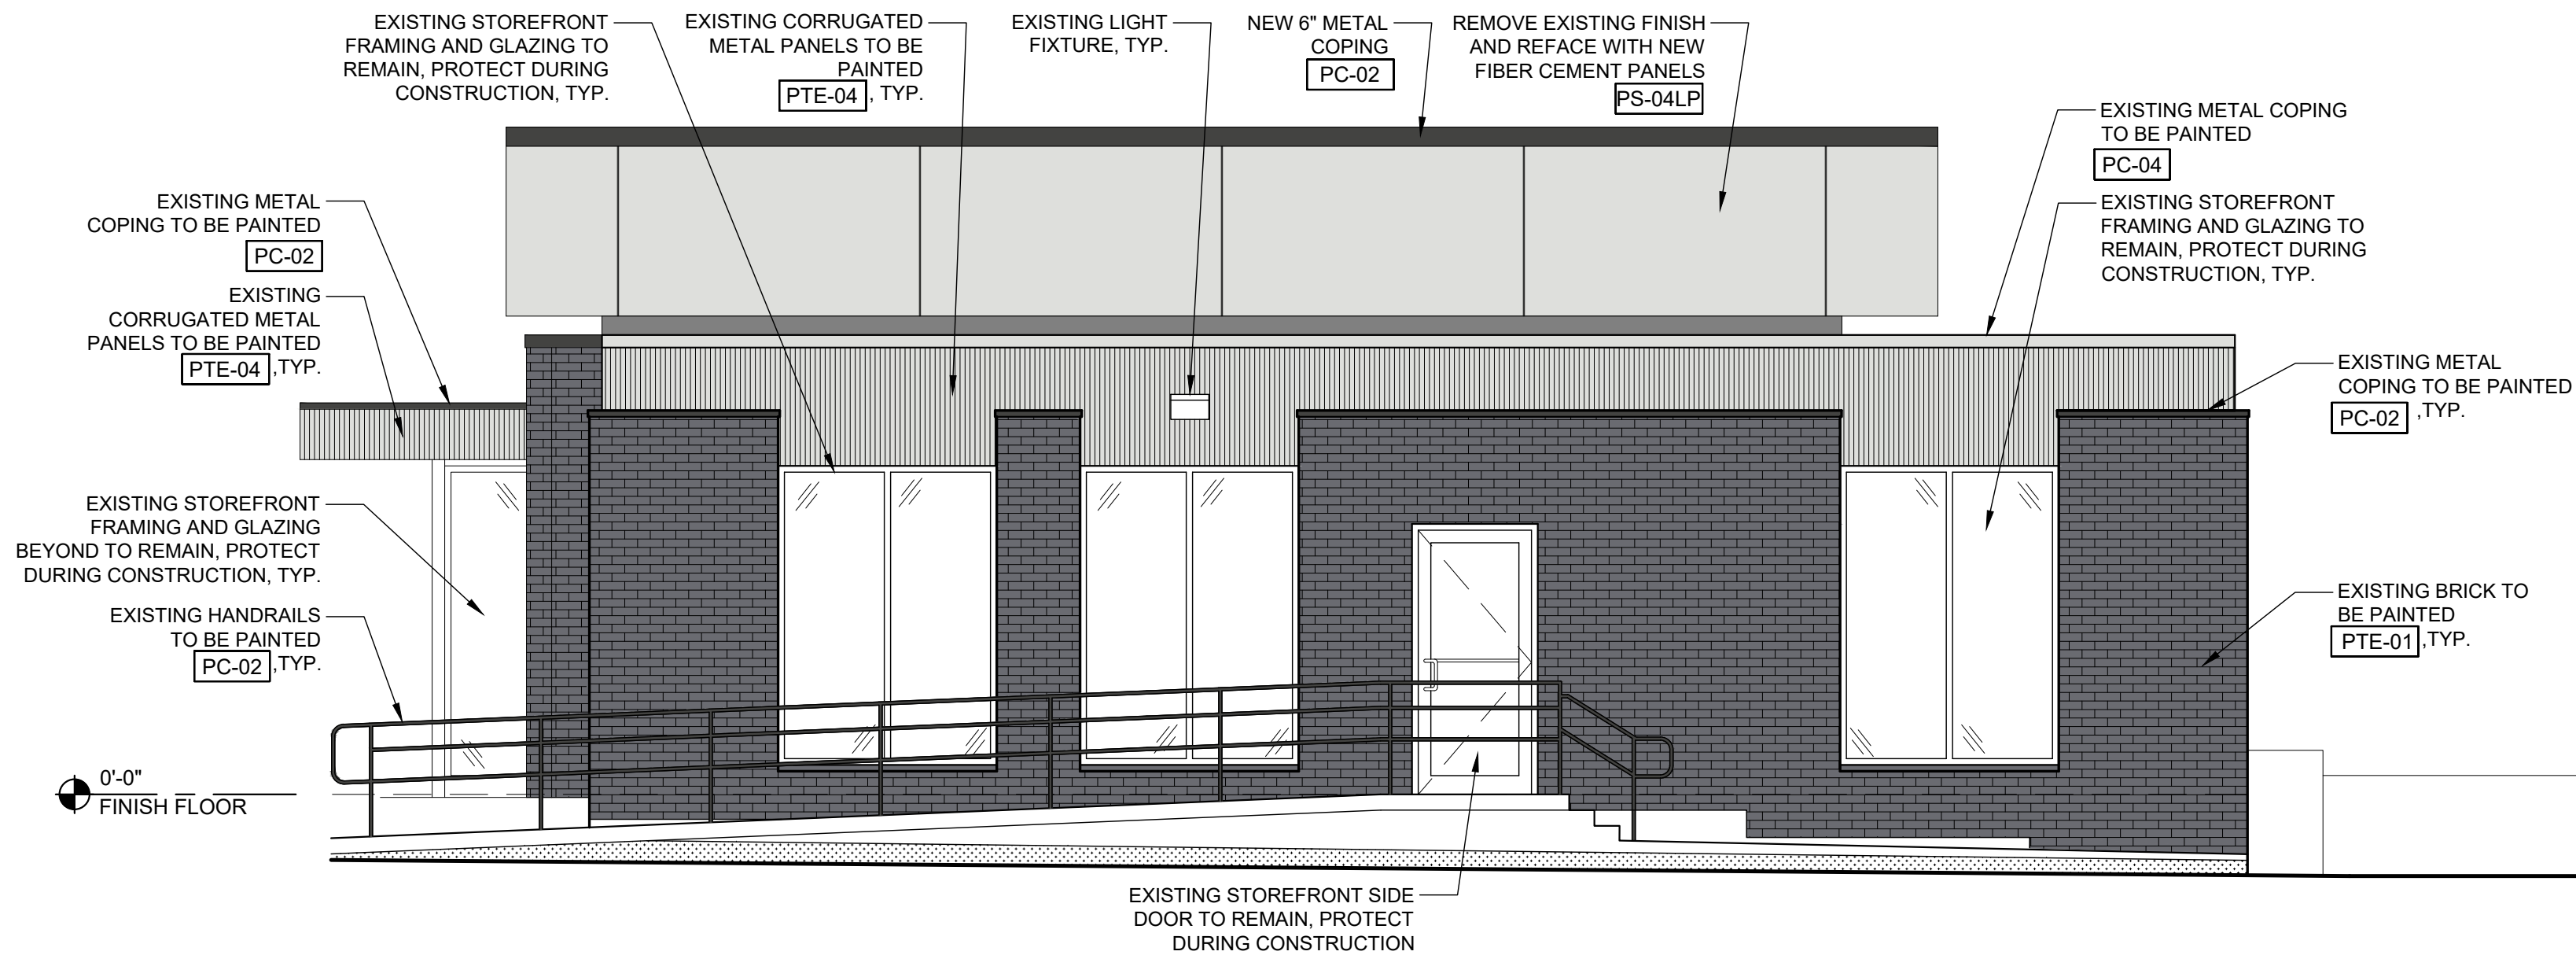

2 SOUTH ELEVATION
SCALE: 1/4" = 1'-0"

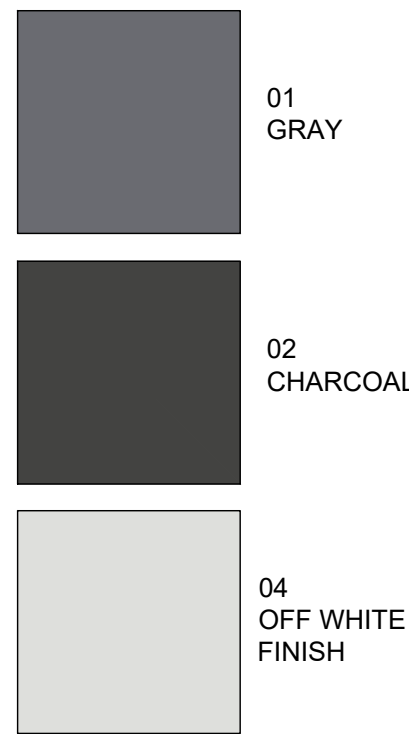

	EXTERIOR WALL PAINT					
	CODE	MATERIAL	MANUFACTURER	PRODUCT #	DESCRIPTION / REMARKS	VENDOR CONTACTS
EXTERIOR PAINT	PTE-01	PAINT	SHERWIN WILLIAMS	GRAY FINISH	SW 7019 "GAUNTLET GRAY" SHEEN: FLAT	PLACE ORDER WITH LOCAL SHERWIN WILLIAMS STORE FOR A STORE NEAR YOU CALL: 800-474-3794 MARK T. WEINER NATIONAL ACCOUNT EXECUTIVE 93 CHURCH ST BARRINGTON RI 02806 M: 617-438-1408 O: 401-245-5176
	PTE-02	PAINT	SHERWIN WILLIAMS	CHARCOAL FINISH	SW 7069 "IRON ORE" SHEEN: FLAT	
	PTE-04	PAINT	SHERWIN WILLIAMS	OFF WHITE FINISH	SW 7063 "NEBULOUS WHITE" SHEEN: FLAT	

EXTERIOR METAL PAINTED COATINGS	EXTERIOR METAL PAINTED COATINGS					
	CODE	MATERIAL	MANUFACTURER	PRODUCT #	DESCRIPTION / REMARKS	VENDOR CONTACTS
	PC-01	PAINTED COATING	SHERWIN WILLIAMS	GRAY FINISH	SW 7019 "GAUNTLET GRAY"	PLACE ORDER WITH LOCAL SHERWIN WILLIAMS STORE FOR A STORE NEAR YOU CALL: 800-474-3794 MARK T. WEINER NATIONAL ACCOUNT EXECUTIVE 93 CHURCH ST BARRINGTON RI 02806
		PAINTED COATING	POWDER COAT	GRAY FINISH	SW 7019 "GAUNTLET GRAY"	
	PC-02	PAINTED COATING	MATTHEWS PAINT	CHARCOAL FINISH	COLOR: MP10269 DARK SLATE FINISH 1 VS SATIN V2 0	
		PAINTED COATING	SHERWIN WILLIAMS	CHARCOAL FINISH	SW 7069 "IRON ORE"	
		PAINTED COATING	POWDER COAT	CHARCOAL FINISH	SW 7069 "IRON ORE"	
	PC-04	PAINTED COATING	MATTHEWS PAINT	OFF WHITE FINISH	COLOR MATCH PMS COOL GREY 1C MAP ULTRA LOW V.O.C.	
		PAINTED COATING	SHERWIN WILLIAMS	OFF WHITE FINISH	SW 7063 "NEBULOUS WHITE"	
		PAINTED COATING	POWDER COAT	OFF WHITE FINISH	SW 7063 "NEBULOUS WHITE"	

gkka

Gary Kliesch,
Architect

36 Ames Avenue
Rutherford, NJ 07070
T. 201.896.0333
F. 201.896.9469
E: gkliesch@gkanda.biz
FL Lic # AR-95782

Gary Kliesch
A.I.A., NCARB, NJCID

NJ: AI 13332

CT: ARI.0009367

NY: 025618

PA: RA-015112-B

FL: AR95782

DE: S5-0007765

WI: 11190-5

D.C.: ARC101938

MD: 14129

MI: 1301064135

SC: 8935

IN: AR12200158

GA: RA 013883

MA: 10610

VA: 401016373

WV: 4569

NC: 11736

IL: 001.023586

NH: 04487

TX: 30377

AL: 9035

IA: ARC06262

NJCID: 21ID00025000

TN: 107813

OHIO: ARC2419488

Date	
Drawing Issues / Revisions	
No.	

PROPOSED EXTERIOR ELEVATIONS

3580 Route 9 W,
Highland, NY 12528

Drawing Title:
MATERIAL FINISH
SCHEDULES

Date:
04/22/2026

Drawn By:
NB

Checked By:
RC

Job No:
26-021

Dwg No.

A
1-2

3 of 3