
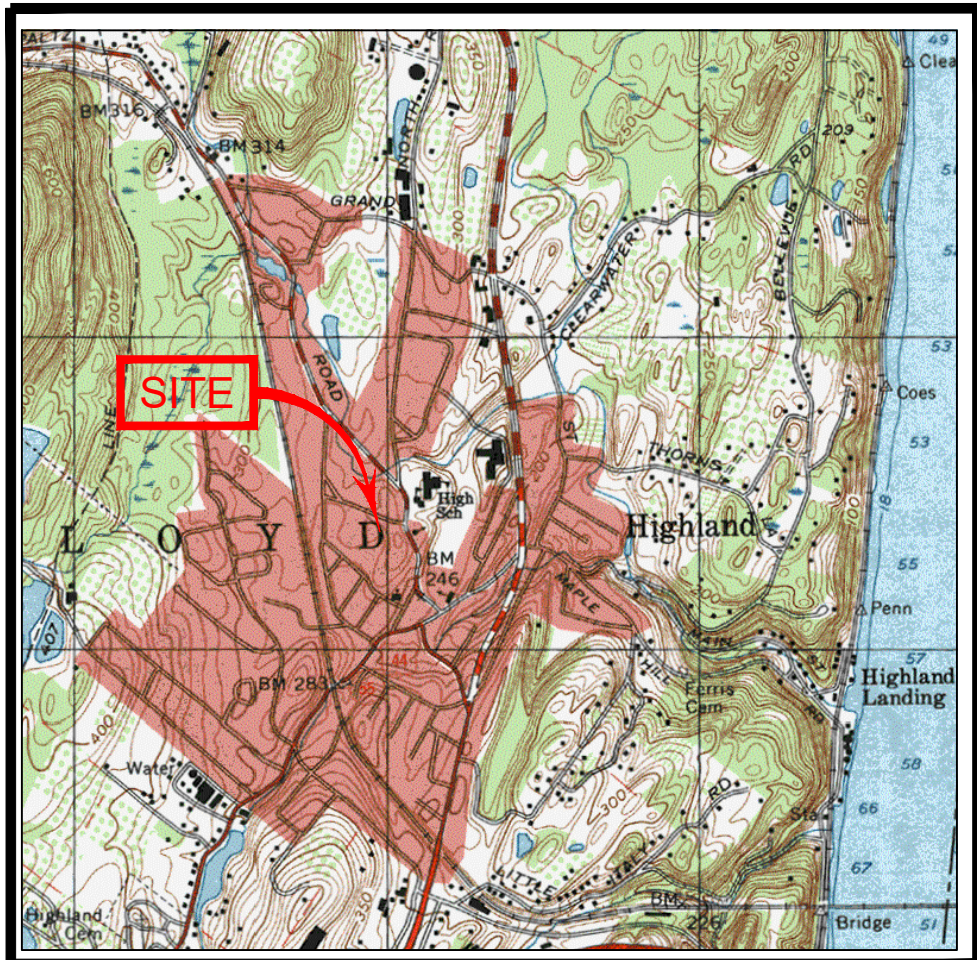


CONTROL POINT ASSOCIATES, INC. PC - ALL RIGHTS RESERVED. NO PART OF THIS MAP OR THE INFORMATION CONTAINED HEREIN MAY BE REPRODUCED OR TRANSMITTED IN ANY FORM OR BY ANY MEANS, ELECTRONIC OR MECHANICAL, INCLUDING PHOTOCOPYING, RECORDING, OR BY ANY INFORMATION STORAGE AND RETRIEVAL SYSTEM, WITHOUT THE WRITTEN PERMISSION OF CONTROL POINT ASSOCIATES, INC. IS PROHIBITED.

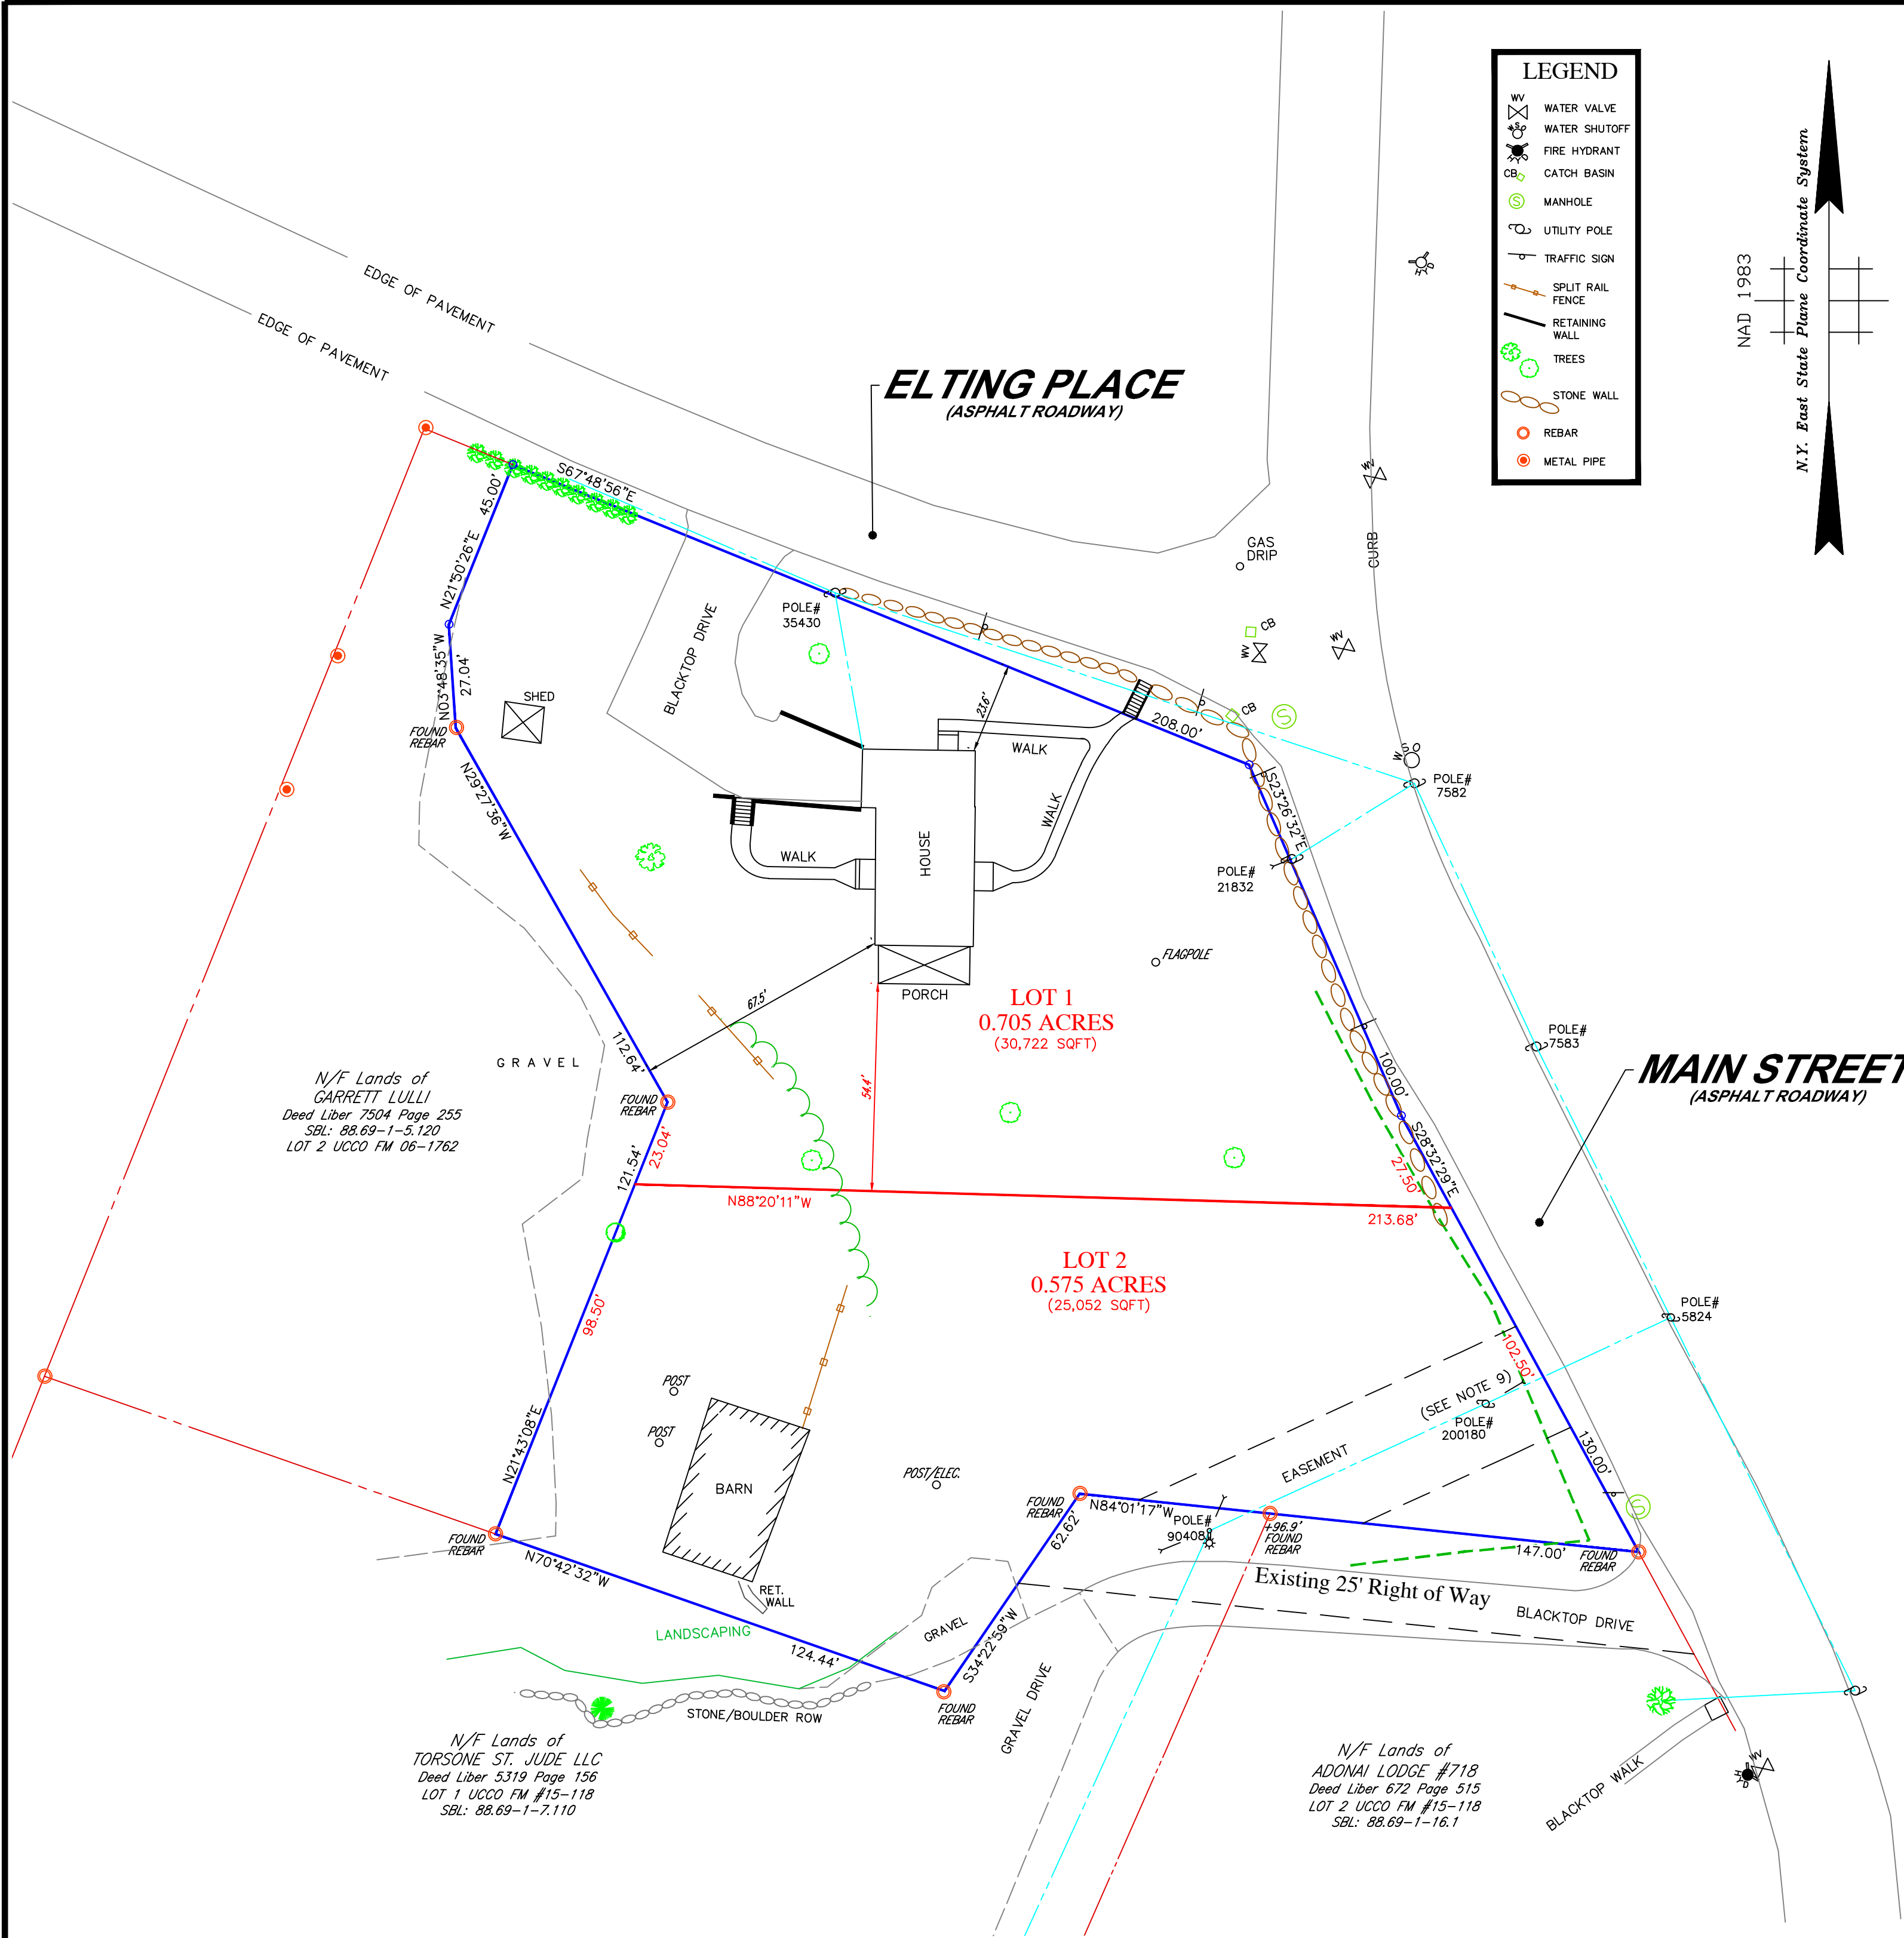


LOCATION MAP SCALE : 1"= 2000'
USGS QUADRANGLE: POUGHKEEPSIE

TOTAL AREA : 1.28 ACRES

ZONING TABLE			
ZONING INFORMATION			
CB DISTRICT			
SOURCE TOWN ZONING MAP			
ITEMS	REQUIRED	PROPOSED	
		LOT 1	LOT 2
MIN LOT AREA	5,000 SqFt	30,722 SqFt	25,052 SqFt
MIN LOT WIDTH	20'	±335'	±103'
MIN LOT DEPTH	100'	±139'	±214'
MIN FRONT YARD	-	-	-
MIN 1 SIDE YARD	-	-	-
SIDE TOTAL	-	-	-
MIN REAR YARD	25'	54.4'	39.3'
MAX BUILDING HEIGHT	35'	<35'	<35'
MAX BUILDING COVERAGE	80%	5%	4%

NOTE: ZONING CRITERIA IDENTIFIED HEREON ARE BASED UPON THE TOWN CODE DATED 4/07/2010 AS AVAILABLE ON ECODE360.COM
PARCEL IS LOCATED IN AN ULSTER COUNTY DESIGNATED URBAN AREA.

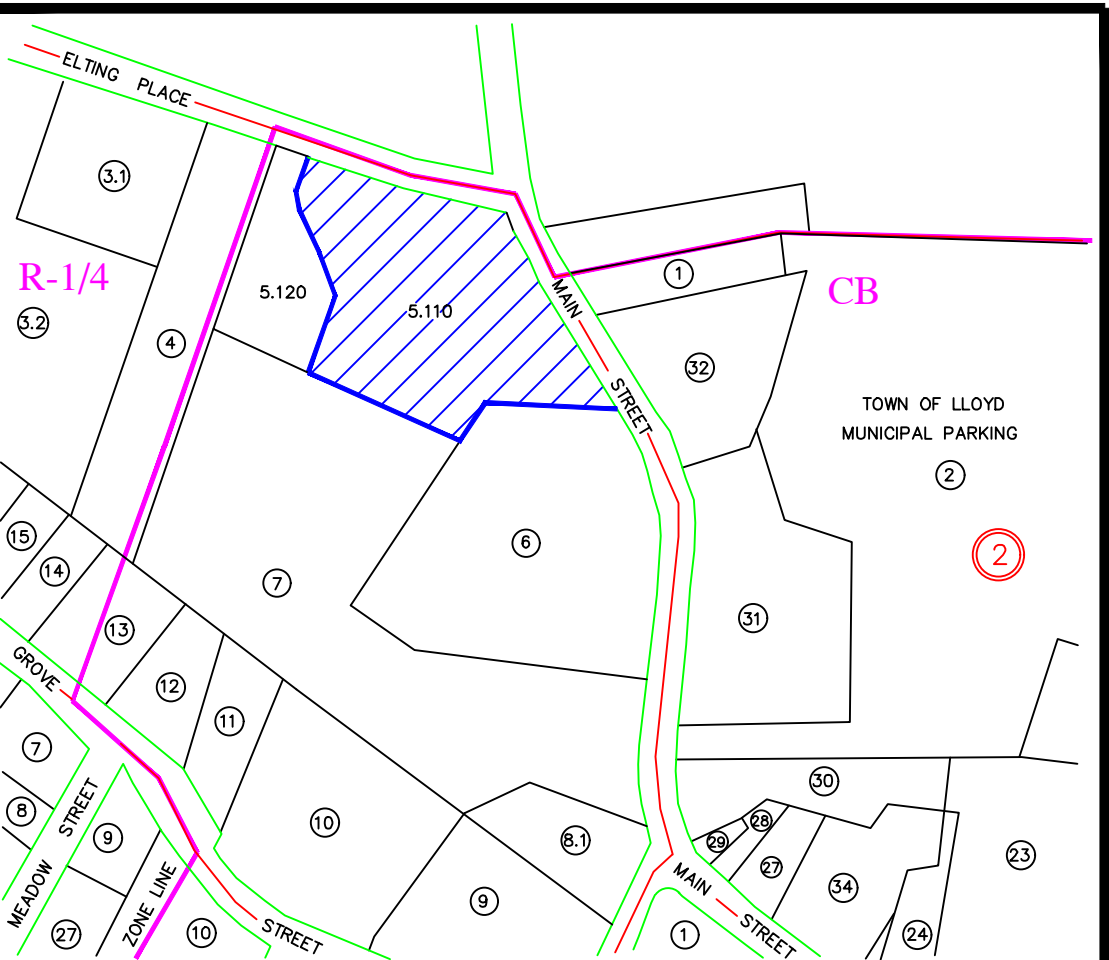

SECTION : 88.69, BLOCK : 1, LOT : 5.110
TAX MAP SCALE : 1"= 200'

- NOTES:
- UNDERGROUND UTILITIES HAVE NOT BEEN SHOWN. BEFORE ANY SITE EVALUATION, PREPARATION OF DESIGN DOCUMENTS OR EXCAVATION IS TO BEGIN, THE LOCATION OF UNDERGROUND UTILITIES SHOULD BE VERIFIED BY THE PROPER UTILITY COMPANIES.
 - SUBSURFACE STRUCTURES NOT VISIBLE OR READILY APPARENT ARE NOT SHOWN AND THEIR LOCATION AND EXTENT ARE NOT CERTIFIED. THE EXISTENCE OF UNDERGROUND STORAGE TANKS, IF ANY, WAS NOT KNOWN AT THE TIME OF THE FIELD SURVEY. SURVEY DOES NOT ADDRESS ENVIRONMENTAL CONDITIONS OR LAND SUITABILITY.
 - THIS PLAN IS BASED ON A SURVEY PREPARED IN THE FIELD BY CONTROL POINT ASSOCIATES, INC PC (THE SURVEYOR). INFORMATION PROVIDED BY THE CLIENT AND OTHER REFERENCE MATERIAL AS LISTED HEREON. CHANGES TO THE PROPERTY AFTER THE FIELD DATE ARE NOT THE RESPONSIBILITY OF THE SURVEYOR.
 - THIS SURVEY WAS PREPARED WITHOUT THE BENEFIT OF A TITLE REPORT AND IS SUBJECT TO THE RESTRICTIONS, COVENANTS AND/OR EASEMENTS THAT MAY BE CONTAINED THEREIN. IT IS IMPORTANT THAT A COMPLETE TITLE SEARCH BE PROVIDED TO THE SURVEYOR FOR REVIEW PRIOR TO THE PLACEMENT OF OR ALTERATION TO IMPROVEMENTS ON THE PROPERTY. BOUNDARY AND EASEMENT LINES ARE BASED UPON AVAILABLE DOCUMENTATION AT THE TIME OF SURVEY AND ARE SUBJECT TO SAID TITLE REPORT.
 - SUBJECT TO ALL RIGHTS OF WAYS, COVENANTS, EASEMENTS, RESTRICTIONS, CONDITIONS AND AGREEMENTS OF RECORD.
 - THIS SURVEY WAS PREPARED IN ACCORDANCE WITH THE EXISTING CODE OF PRACTICE FOR PROFESSIONAL LAND SURVEYORS AS ADOPTED BY THE NEW YORK STATE ASSOCIATION OF PROFESSIONAL LAND SURVEYORS. ANY DISCREPANCIES FOUND ON THE SURVEY SHOULD BE REPORTED TO THE SURVEYOR IMMEDIATELY.
 - ROAD BOUNDS BASED ON REFERENCE MAP 1.
 - ANY OFFSETS SHOWN ARE NOT TO BE USED FOR THE CONSTRUCTION OF ANY STRUCTURE, FENCE, PERMANENT ADDITION, ETC.
 - SUBJECT TO A UTILITY EASEMENT BEING 30 FEET IN WIDTH AS PER DEED LIBER 6108 PAGE 114.

- REFERENCE MAPS:
- PARCEL BEING LOT 1 AS SHOWN ON A MAP ENTITLED "MAP OF SUBDIVISION OF LANDS OF MARK & ANTOINETTE ELIA" FILED WITH THE ULSTER COUNTY CLERK'S OFFICE ON 22 AUGUST, 2006 AS FILED MAP NO.06-1762, AND IS SUBJECT TO ALL PROVISIONS NOTED THEREON.
 - "FINAL MAP OF LOT LINE REVISION BETWEEN LANDS OF TORSONE ST JUDE LLC AND LANDS OF ADONAI LODGE #718" FILED WITH THE ULSTER COUNTY CLERK'S OFFICE ON 25 JUNE, 2015 AS FILED MAP NO. 15-118.

REFERENCE DEED :
Thomas C. & Amy L. Stokrocki
- to -
Mark & Antoinette Elia
Deed Liber 3854 Page 236
Dated 18 March, 2004
Filed 31 March, 2004

RECORD OWNER :
Mark & Antoinette Elia
50 MAIN ST.
HIGHLAND NY 12528

OWNER'S CERTIFICATION

THE UNDERSIGNED, OWNER OR OWNER'S AUTHORIZED REPRESENTATIVE OF THE PROPERTY SHOWN ON THIS PLAT, DOES HEREBY CERTIFY THAT HE/SHE HAS REVIEWED THIS PLAT, IS FAMILIAR WITH THIS MAP, ITS CONTENTS AND ITS NOTES AND HEREBY CONSENTS TO ALL SAID TERMS AND CONDITIONS AS STATED HEREON AND AGREES TO FILE THIS MAP WITH THE ULSTER COUNTY CLERK.

Signature _____ Date _____

Signature _____ Date _____

PLANNING BOARD ENDORSEMENT

APPROVED BY RESOLUTION OF THE PLANNING BOARD OF THE TOWN OF LLOYD SUBJECT TO ALL CONDITIONS AND REQUIREMENTS OF SAID RESOLUTION. ANY CHANGE, ERASURE, MODIFICATION OR REVISION OF THIS PLAT AS APPROVED SHALL VOID THIS APPROVAL.

Chairperson - Town Planning Board _____ Date _____

NO.	DESCRIPTION OF REVISION	FIELD CREW	DRAWN	APPROVED	DATE
1	FIELD DATE 06-24-26				
2	FIELD BOOK NO. HV-12 #30				
3	FIELD BOOK PG. #66				
4	FIELD CREW BW				
5	DRAWN: GIO				
6	CLOSED				
7	REVIEWED: S.D.				
8	APPROVED:				
9	DATE 06-30-2026				
10	SCALE 1" = 30'				
11	FILE NO. 12-260111-00				
12	DWG. NO. 1 OF 1				

PATRICIA PAULI BROOKS, L.S.
NEW YORK PROFESSIONAL LAND SURVEYOR #48795